


STATE OF ILLINOIS
DEPARTMENT OF TRANSPORTATION


ROUTE NO.	SECTION	COUNTY	SHEET NO.	SHEET
		Rock Island	6	5
FED. ROAD DIST. NO. 7		ILLINOIS	FED. AID PROJECT-	

SHEET NO. 3
4 SHEETS
64803

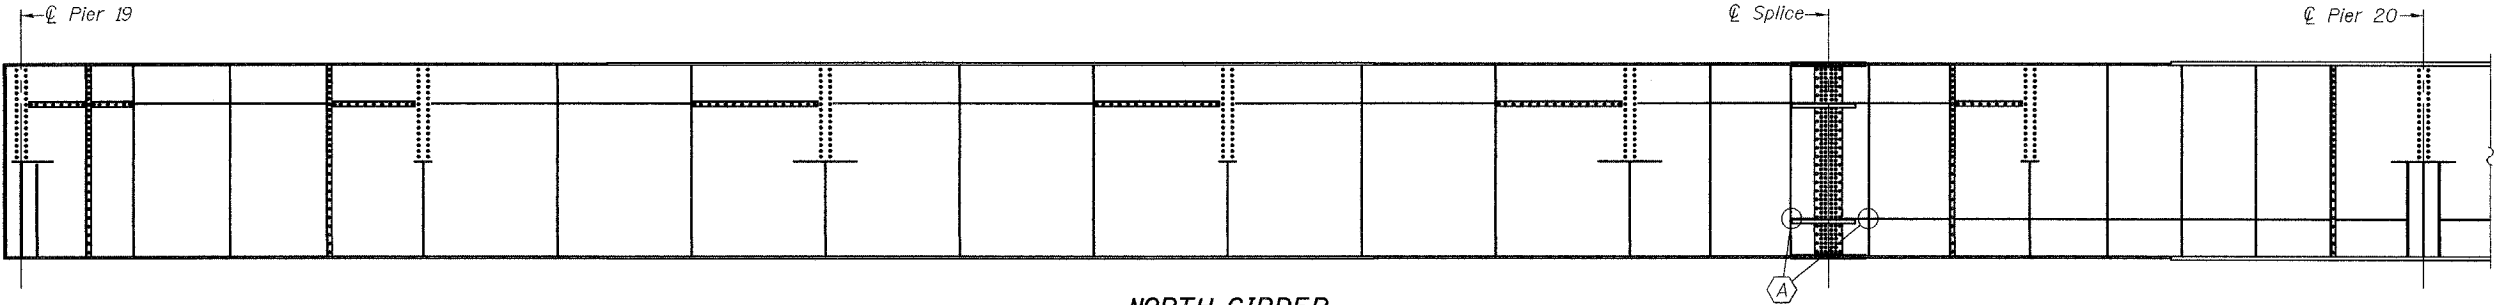


NORTH GIRDER

(Looking North)
(South Girder Opp. Hand)

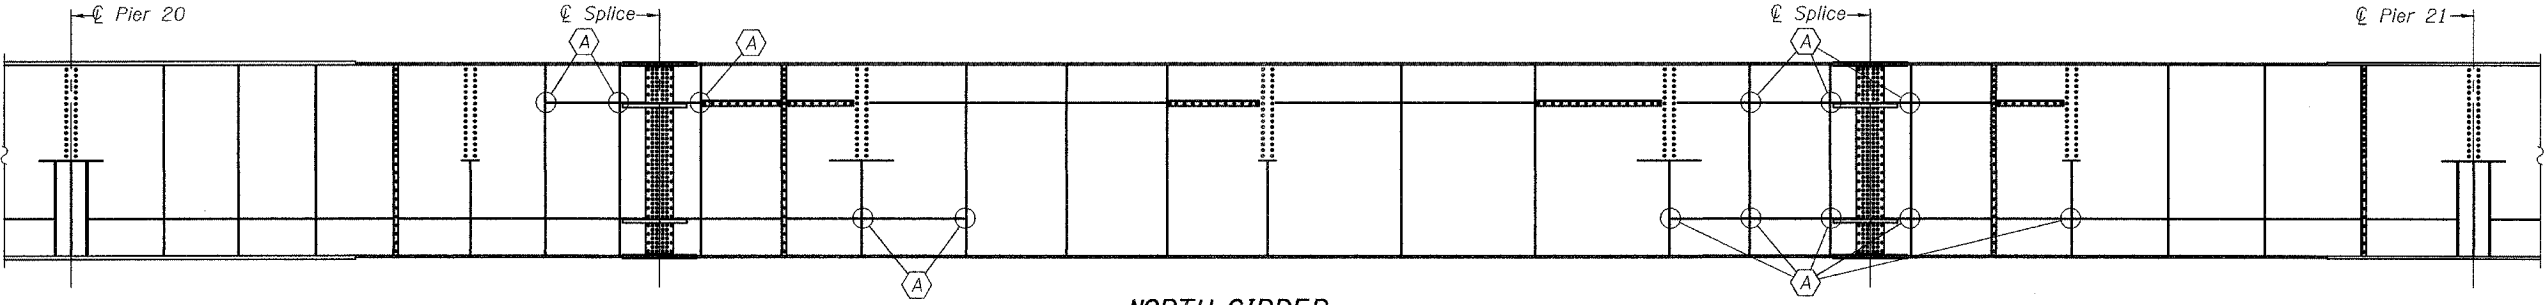


NORTH GIRDER

(Looking North)
(South Girder Opp. Hand)

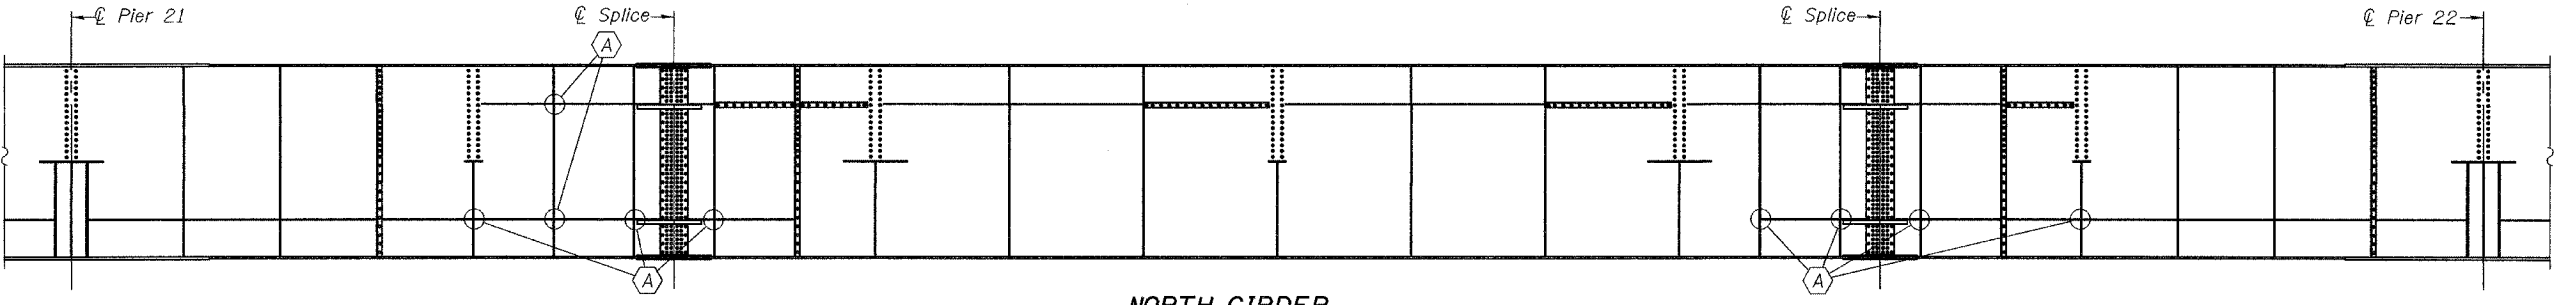

NORTH GIRDER

(Looking North)
(South Girder Opp. Hand)

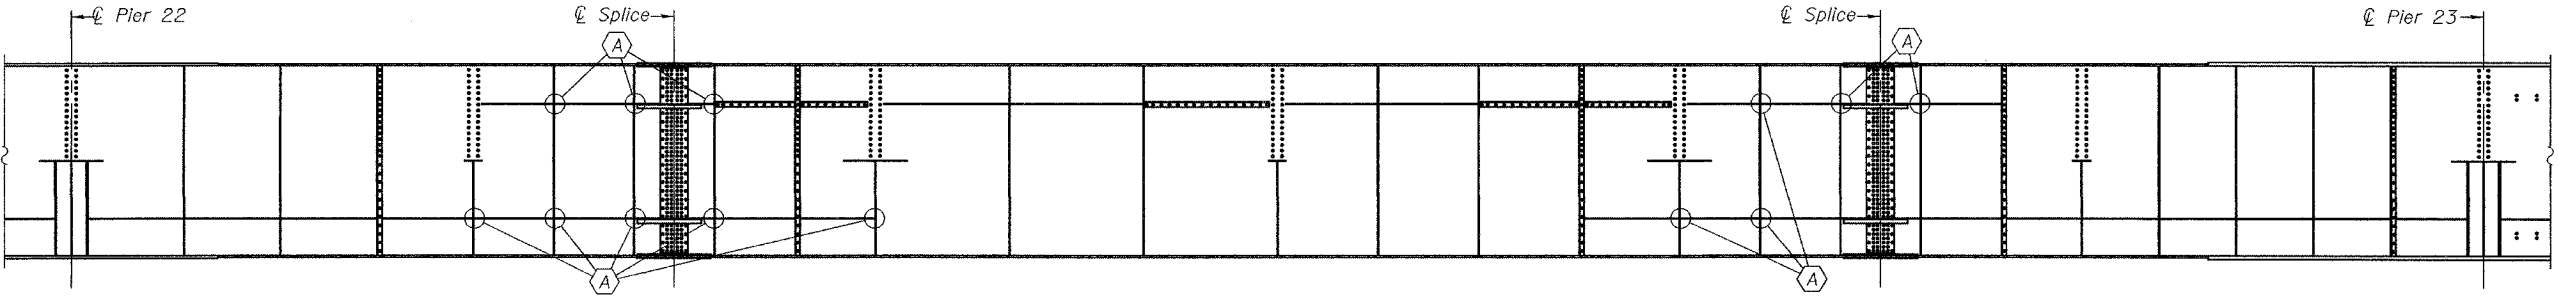

NORTH GIRDER

(Looking North)
(South Girder Opp. Hand)

DESIGNED	A.T.H.
CHECKED	J.S.B.
DRAWN	Drew Christopher
CHECKED	A.T.H. J.S.B.

EXAMINED	August 26, 2004
PASSED	John A. Morris ENGINEER OF STRUCTURAL SERVICES Ralph E. Anderson ENGINEER OF BRIDGES AND STRUCTURES

⬡ Stiffener Intersection Modification
See Details on Sheet 4 of 4.

GIRDER ELEVATION
F.A.I. RT. 80
ROCK ISLAND COUNTY
SN.081-0011